


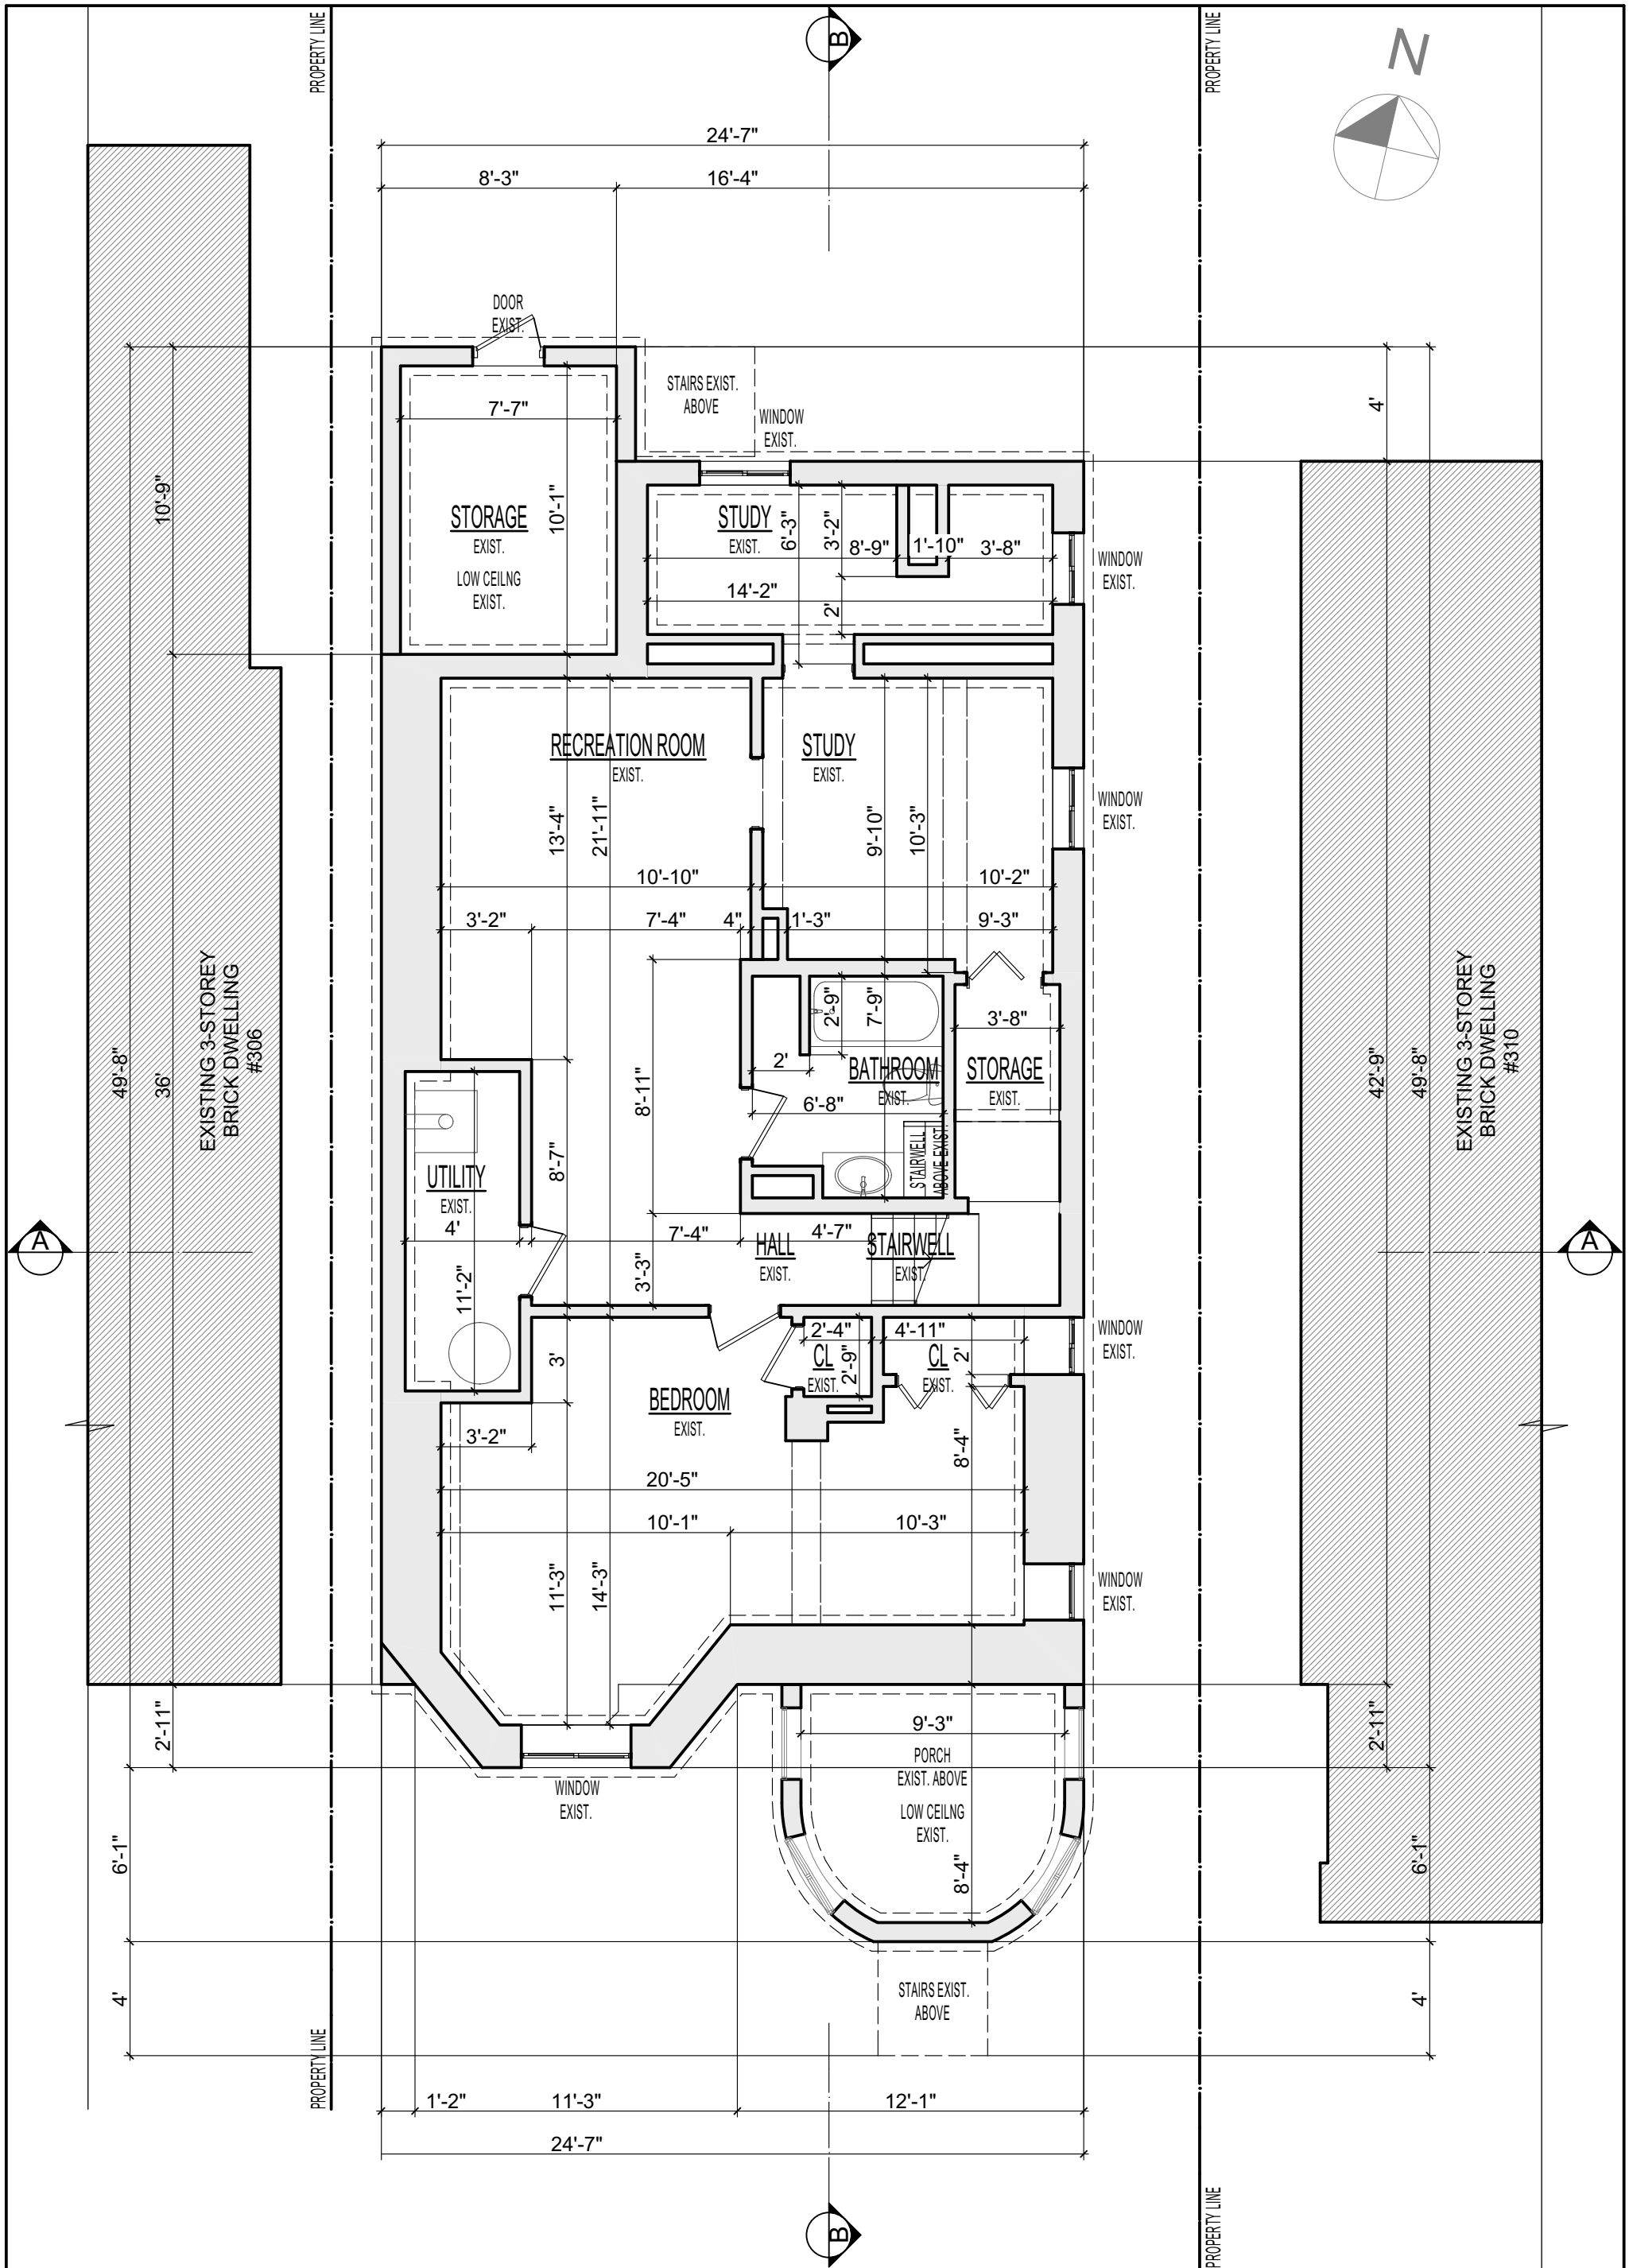

DO NOT START CONSTRUCTION UNTIL A PERMIT IS ISSUED.

USE ONLY OFFICIAL CITY STAMPED PERMIT DRAWINGS FOR CONSTRUCTION.

NOTE: THE CONTRACTOR SHALL CHECK AND VERIFY
DIMENSIONS AND REPORT ANY DISCREPANCIES TO
THE DESIGNER BEFORE COMMENCING ANY WORK

DATE: PROJECT NO:

SCALE: 3/16" = 1'-0"

DRAWN:	CHECKED
A.A.	

PROJECT NO:

DWG. NO:

A200



207 Edgeley Blvd, Concord,
ON, L4K 4B5, Unit 18

office 416.840.4743
www.cadaxx.com

info@cadaxx.com

PROJECT:

RENOVATION


Wright Ave, ON

TORONTO

REVISION / ISSUE

DRAWING TITLE:

BASEMENT PLAN - EXISTING

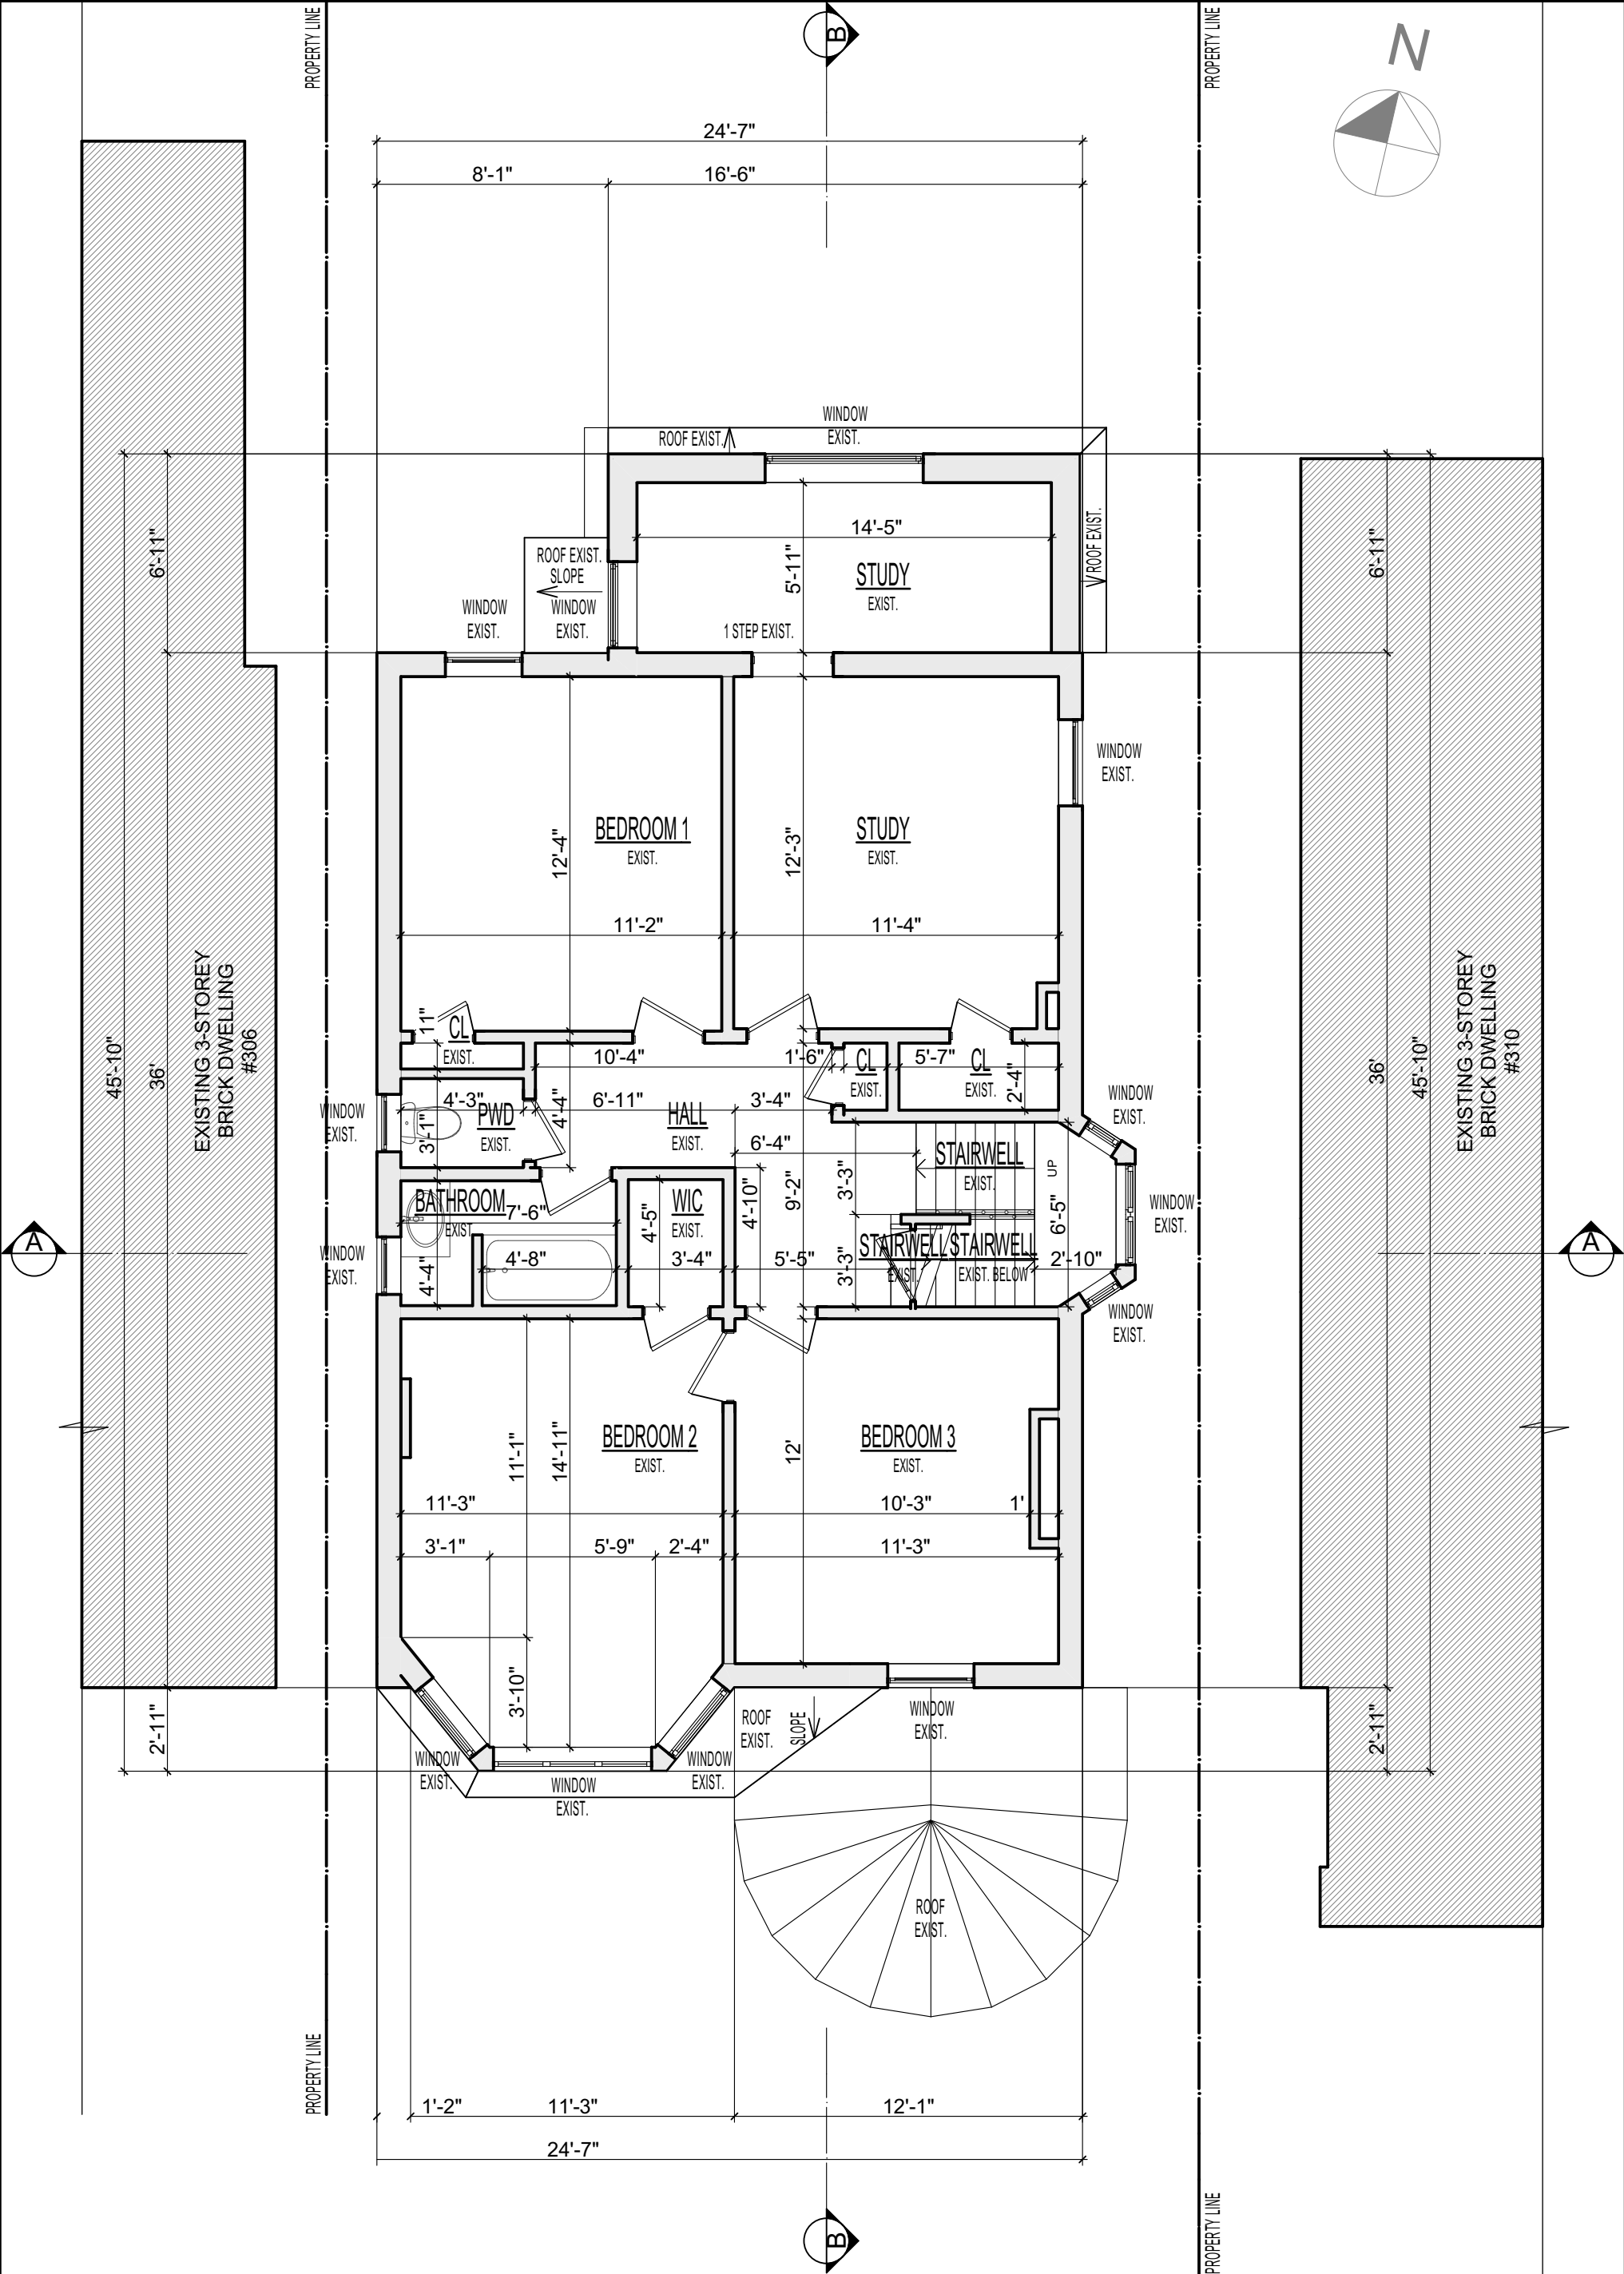

DO NOT START CONSTRUCTION UNTIL A PERMIT IS ISSUED.		NOTE: THE CONTRACTOR SHALL CHECK AND VERIFY DIMENSIONS AND REPORT ANY DISCREPANCIES TO THE DESIGNER BEFORE COMMENCING ANY WORK	
USE ONLY OFFICIAL CITY STAMPED PERMIT DRAWINGS FOR CONSTRUCTION.			
PROJECT: RENOVATION Wright Ave,ON TORONTO	REVISION / ISSUE	DATE:	PROJECT NO:
		SCALE: 3/16" = 1'-0"	DWG. NO:
	DRAWING TITLE: 2-ND FLOOR PLAN - EXISTING	DRAWN: A.A.	A202
		CHECKED:	



207 Edgeley Blvd, Concord,
ON, L4K 4B5, Unit 18

office 416.840.4743
www.cadaxx.com info@cadaxx.com



A203

