

1540 Lodestar Rd, Unit 1,
Toronto, ON M3J 3C1
office 416.840.4743
www.cadaxx.com
cell 416.873.6899
info@cadaxx.com

www.cadaxx.com info@cadaxx.com

REVISION / ISSUE

PROJECT

RENOVATION
West Point Ave
TORONTO

DRAWING TITLE

BASEMENT PLAN - PROPOSED

DRAWN BY

A.A.

CHECKED BY




DATE DRAWN

SCALE:
3/16" = 1'-0"

PROJECT NO.

DRAWING NO.

A300

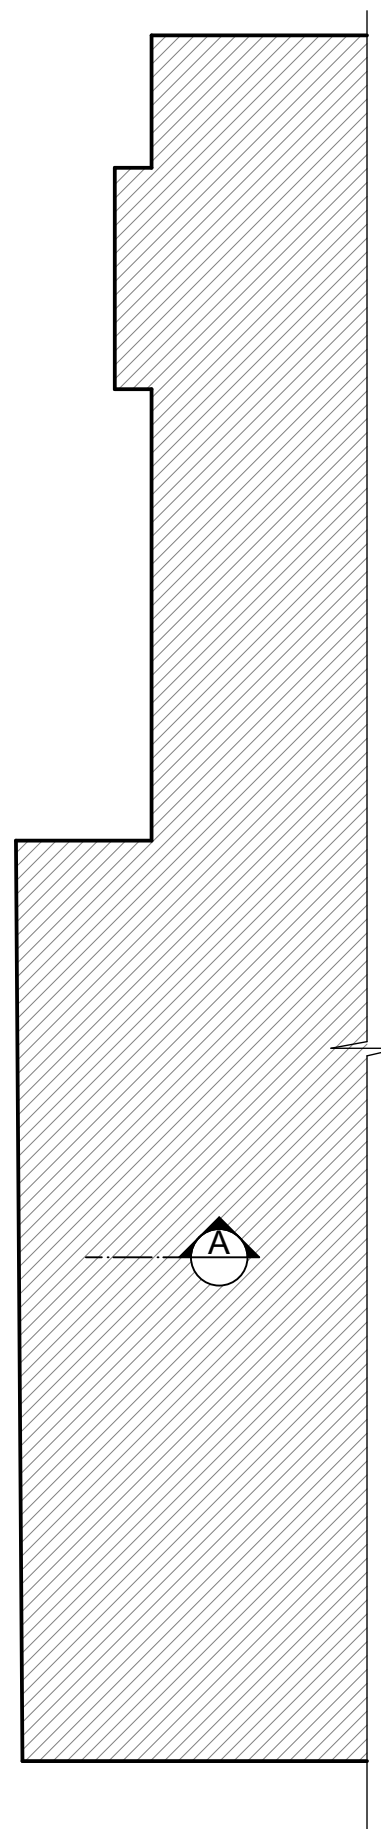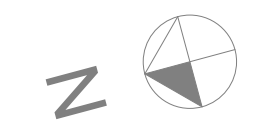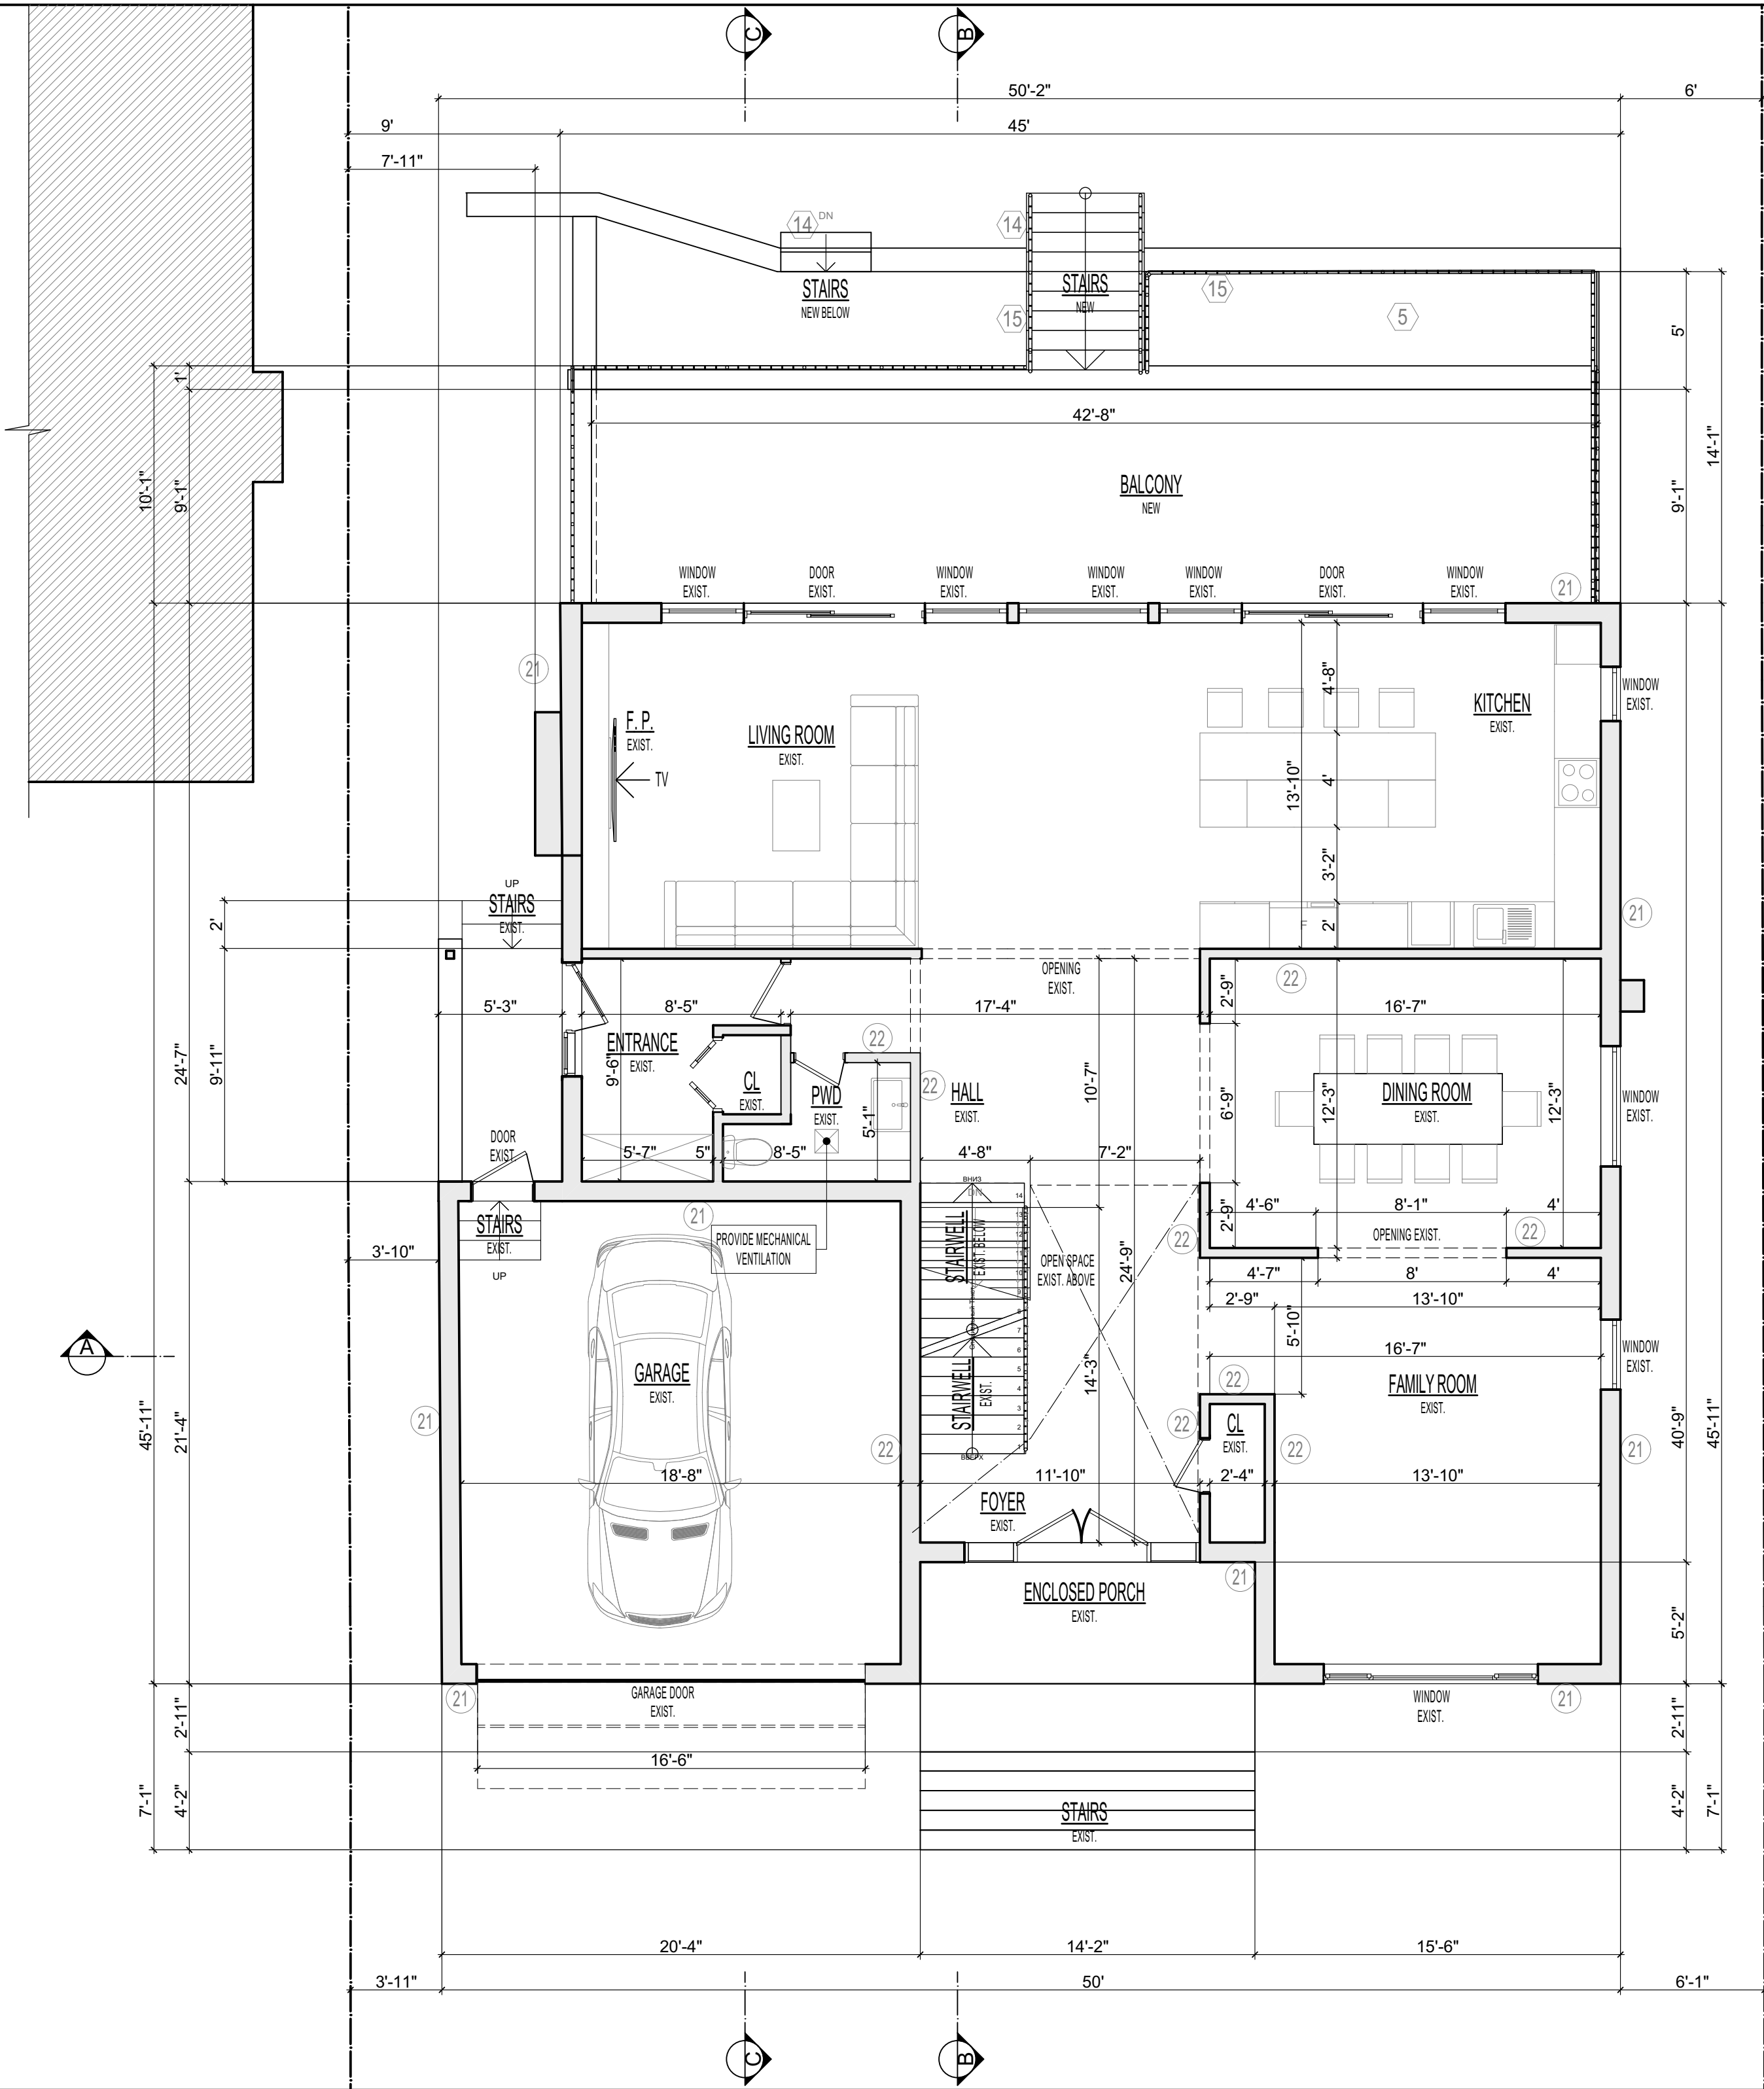


1540 Lodestar Rd, Unit 1,
Toronto, ON M3J 3C1
office 416.840.4743 cell 416.873.6899
www.cadaxx.com info@cadaxx.com


REVISION / ISSUE

PROJECT
RENOVATION
West Point Ave
TORONTO

DRAWING TITLE
GROUND FLOOR PLAN - PROPOSED

DRAWN BY A.A.	CHECKED BY
DATE DRAWN	SCALE: 3/16" = 1'-0"
PROJECT NO.	DRAWING NO. A301

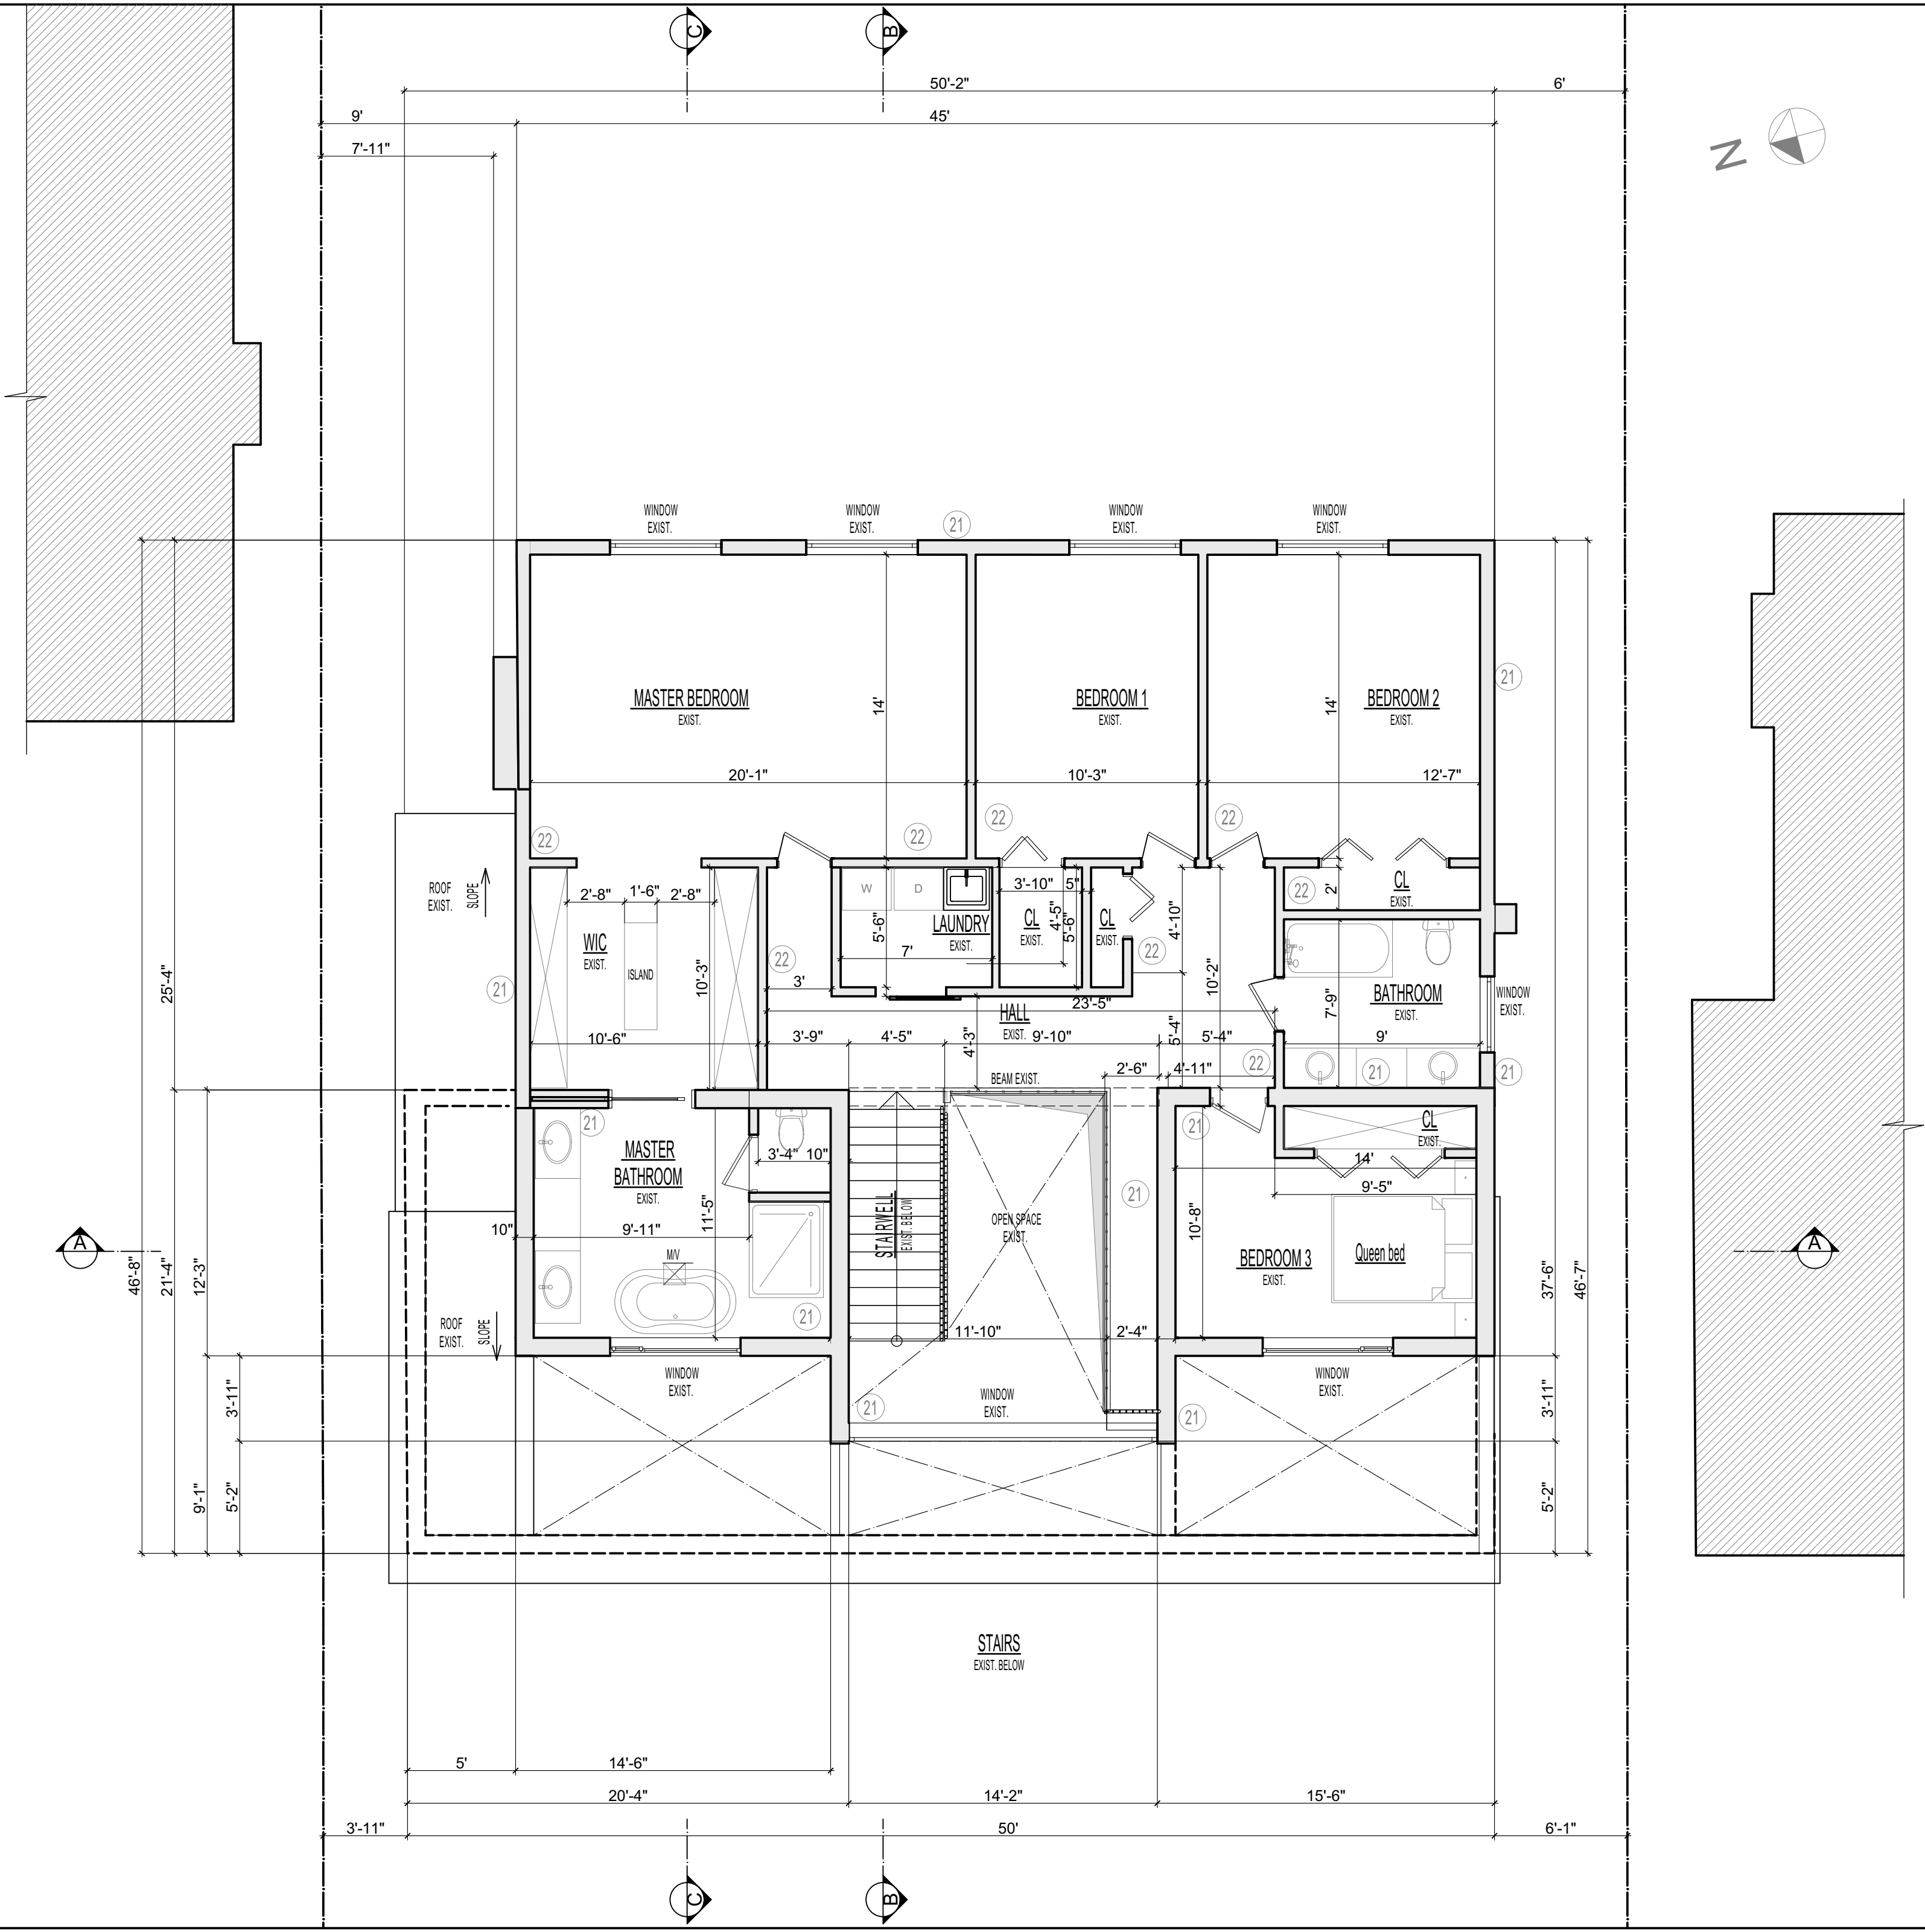



1540 Lodestar Rd, Unit 1,
Toronto, ON M3J 3C1
office 416.840.4743
www.cadaxx.com
cell 416.873.6899
info@cadaxx.com

REVISION / ISSUE	
PROJECT	
RENOVATION West Point Ave TORONTO	
DRAWING TITLE	
2-ND FLOOR PLAN - PROPOSED	
DRAWN BY A.A.	CHECKED BY
DATE DRAWN	SCALE: 3/16" = 1'-0"
PROJECT NO.	DRAWING NO. A302